




FRONT ELEVATION
SCALE 1/8" = 1'-0"

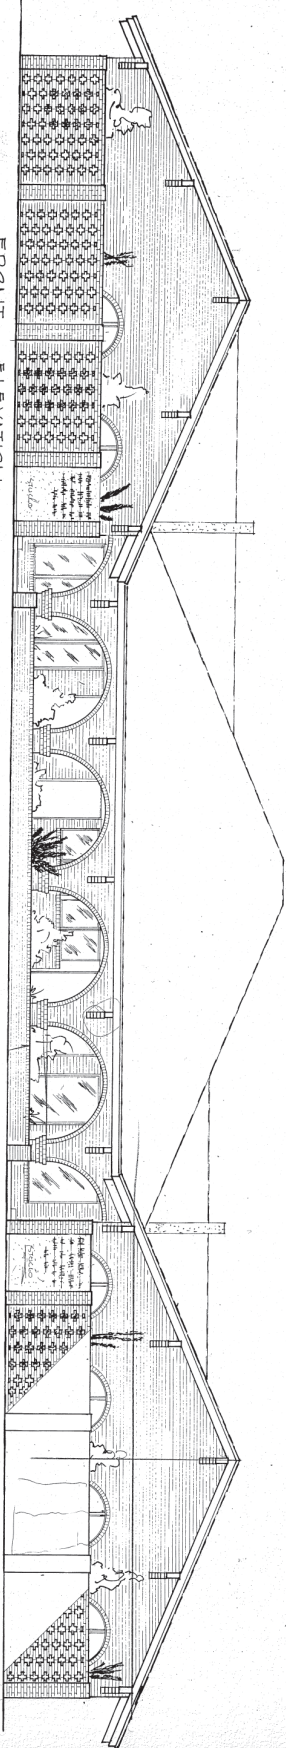


REAR ELEVATION

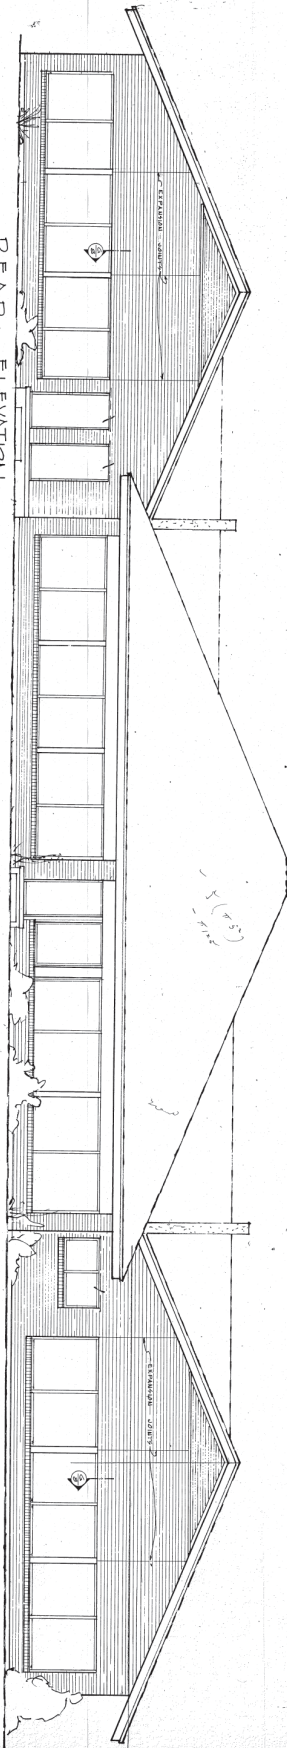

LEFT ELEVATION

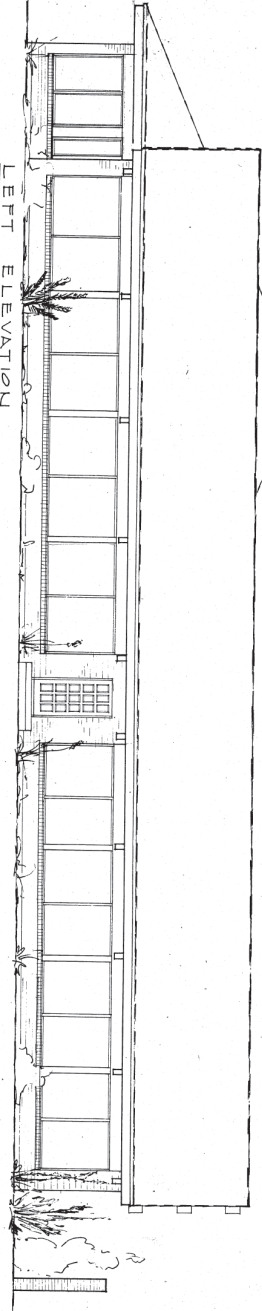

ROOF PLAN
SCALE 1/8" = 1'-0"

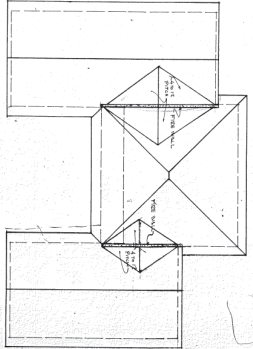

RIGHT ELEVATION

