



**FOR LEASE**

**8416 Parameter Court**

COLLEGE STATION, TEXAS 77845

For more information, please contact:


**Scott Lovett**  
979.224.3721  
scott@clarkisenhour.com



## PROPERTY FEATURES

- 2,250 SF Office/Warehouse in Aggieland Business Park with close proximity to Texas A&M University and College Station!
- Easy access to Hwy 60 and Harvey Mitchell Parkway
- Floorplan includes one private office, reception area and restroom and approx. 1,950 SF of warehouse
- One 12' X 14' OH door
- 16' Eave Height

## OFFICE/WAREHOUSE FOR LEASE

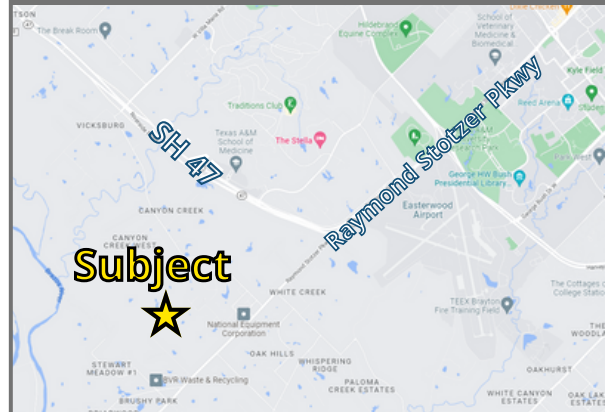

**Offered for Lease:**  
**Suite 100: \$2,250/MO**  
**Suite 200: LEASED**  
**Modified Gross**



**FOR LEASE**

**8416 Parameter Court**

COLLEGE STATION, TEXAS 77845

For more information, please contact:

**Scott Lovett**  
979.224.3721  
scott@clarkisenhour.com

**AERIAL**





**FOR LEASE**


**8416 Parameter Court**

COLLEGE STATION, TEXAS 77845

For more information, please contact:

**Scott Lovett**  
979.224.3721  
scott@clarkisenhour.com

**AERIAL**

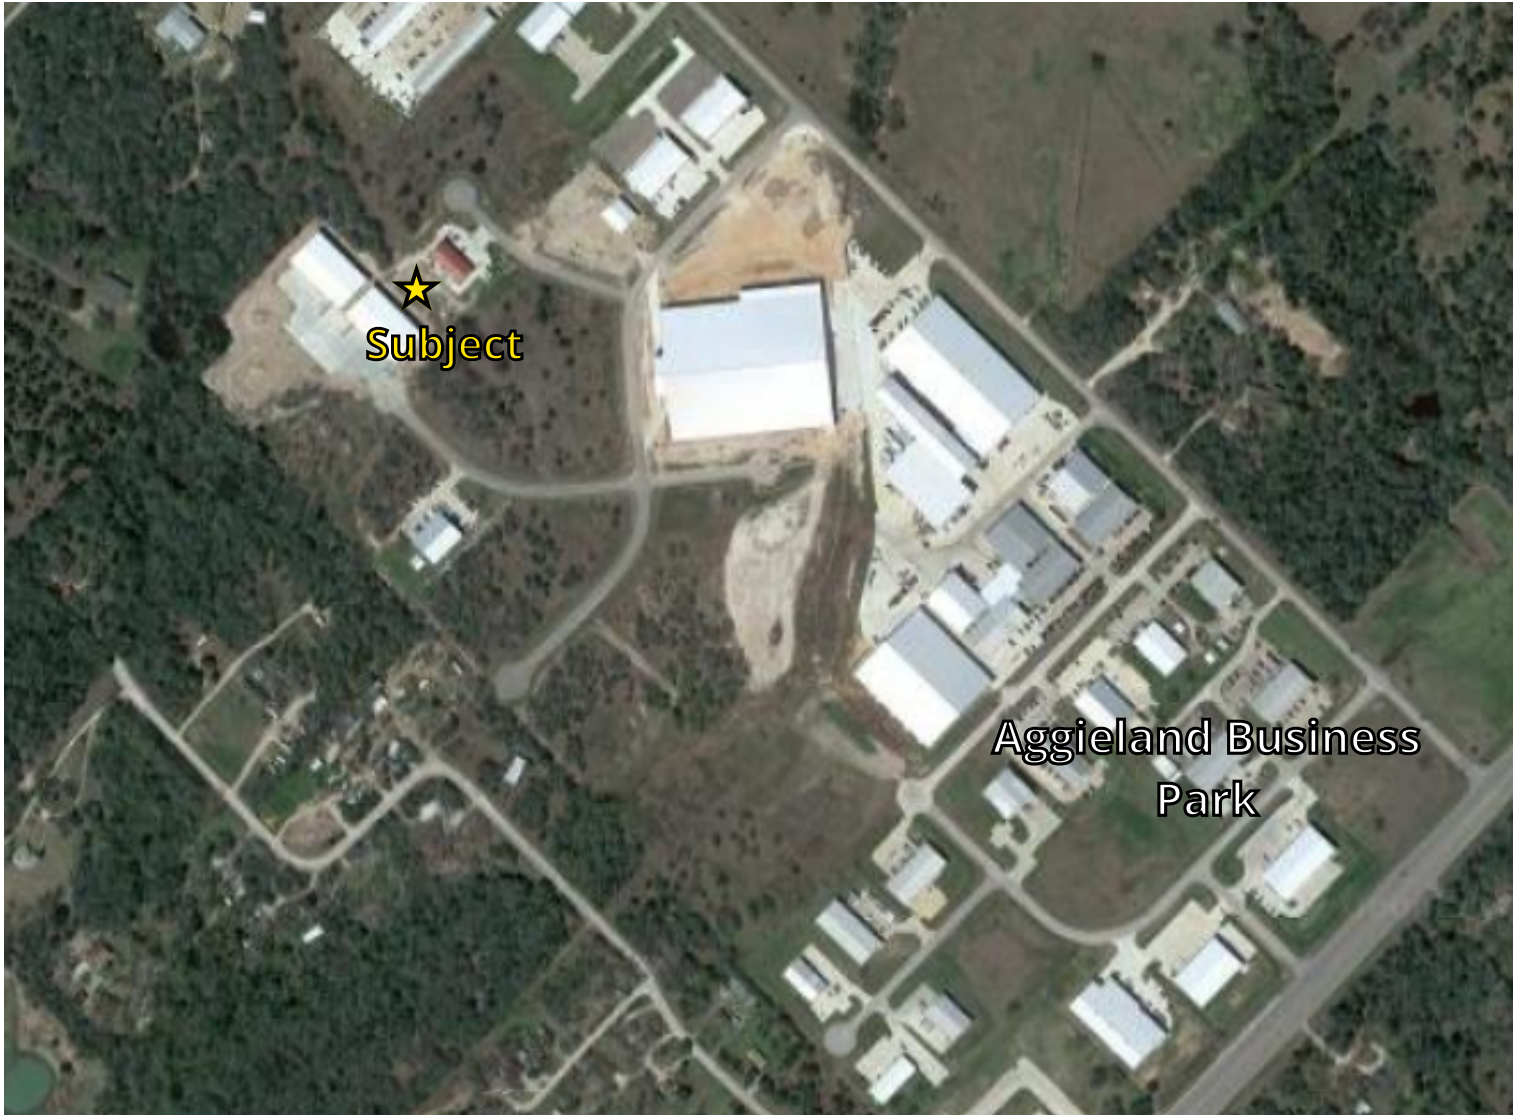




**FOR LEASE**  
**8416 Parameter Court**

COLLEGE STATION, TEXAS 77845

For more information, please contact:

**Scott Lovett**  
979.224.3721  
scott@clarkisenhour.com

**FLOORPLAN**

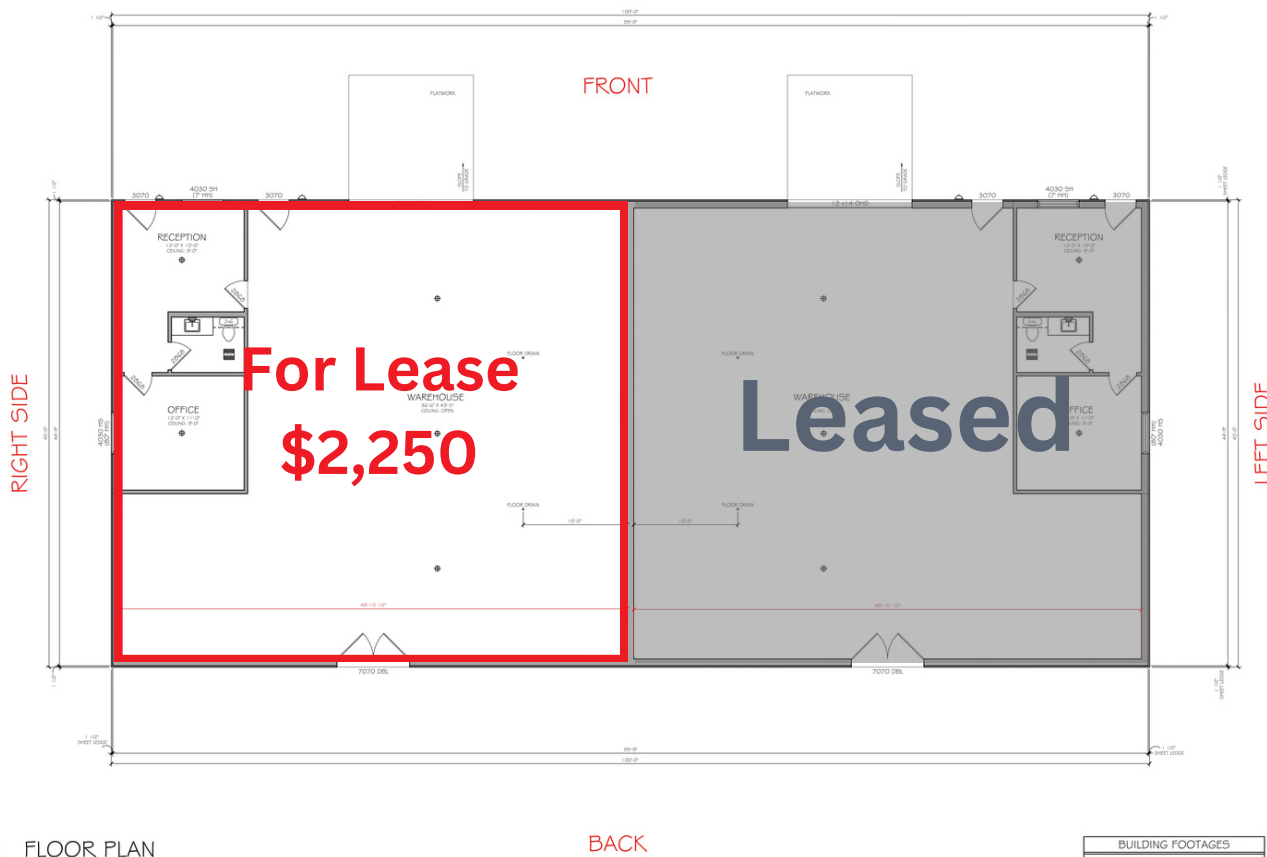

**For Lease  
\$2,250**

**Leased**



ALAM  
WAREHOUSE 2

FLOOR  
PLAN

drawn by  
bho

scale  
1/4" = 1'-0"

job number  
CL-22-020

date  
24feb2022

sheet number  
A-1.1

BUILDING FOOTAGES	
HEATED:	371.3 SQ.FT. PER SIDE
SLAB AREA:	4,500.0 SQ.FT.

HEAVY DUTY IS NOT AN INSULATION FREE NOR AN ARCHITECTURAL ITEM. WE ARE NOT GUARANTEED NOR ARE WE LICENSED TO DESIGN, SPECIFY, MARKET OR PROMOTE THIS. A LICENSED PROFESSIONAL ENGINEER SHOULD BE CONSULTED REGARDING DESIGN, TESTING AND FOUNDATIONS. SHOULD AN ENGINEER SIGN OFF PRESENT ON THE DRAWING, THIS IS THE ENGINEER'S RESPONSIBILITY AND NOT THE RESPONSIBILITY OF THE STRUCTURAL OFFICE. HEAVY DUTY IS NOT AN ISG RESPONSIBILITY FOR THE STRUCTURAL OFFICE AND/OR ANY PROVIDED FROM THIS OFFICE REGARDING THE PRODUCT.

01 FLOOR PLAN  
reference: 02a-1.1 2/26/2022



No warranty or representation, expressed or implied is made as to the accuracy of the information contained herein, and same is submitted to errors, omissions, change of price, rental or other conditions, withdrawal without notice, and to any special listing conditions imposed by the owner



**Information About Brokerage Services**

*Texas law requires all real estate license holders to give the following information about brokerage services to prospective buyers, tenants, sellers and landlords.*

11-2-2015



**TYPES OF REAL ESTATE LICENSE HOLDERS:**

- A BROKER** is responsible for all brokerage activities, including acts performed by sales agents sponsored by the broker.
- A SALES AGENT** must be sponsored by a broker and works with clients on behalf of the broker.

**A BROKER'S MINIMUM DUTIES REQUIRED BY LAW (A client is the person or party that the broker represents):**

- Put the interests of the client above all others, including the broker's own interests;
- Inform the client of any material information about the property or transaction received by the broker;
- Answer the client's questions and present any offer to or counter-offer from the client; and
- Treat all parties to a real estate transaction honestly and fairly.

**A LICENSE HOLDER CAN REPRESENT A PARTY IN A REAL ESTATE TRANSACTION:**

**AS AGENT FOR OWNER (SELLER/LANDLORD):** The broker becomes the property owner's agent through an agreement with the owner, usually in a written listing to sell or property management agreement. An owner's agent must perform the broker's minimum duties above and must inform the owner of any material information about the property or transaction known by the agent, including information disclosed to the agent or subagent by the buyer or buyer's agent.

**AS AGENT FOR BUYER/TENANT:** The broker becomes the buyer/tenant's agent by agreeing to represent the buyer, usually through a written representation agreement. A buyer's agent must perform the broker's minimum duties above and must inform the buyer of any material information about the property or transaction known by the agent, including information disclosed to the agent by the seller or seller's agent.

**AS AGENT FOR BOTH - INTERMEDIARY:** To act as an intermediary between the parties the broker must first obtain the written agreement of *each party* to the transaction. The written agreement must state who will pay the broker and, in conspicuous bold or underlined print, set forth the broker's obligations as an intermediary. A broker who acts as an intermediary:

- Must treat all parties to the transaction impartially and fairly;
- May, with the parties' written consent, appoint a different license holder associated with the broker to each party (owner and buyer) to communicate with, provide opinions and advice to, and carry out the instructions of each party to the transaction.
- Must not, unless specifically authorized in writing to do so by the party, disclose:
  - o that the owner will accept a price less than the written asking price;
  - o that the buyer/tenant will pay a price greater than the price submitted in a written offer; and
  - o any confidential information or any other information that a party specifically instructs the broker in writing not to disclose, unless required to do so by law.

**AS SUBAGENT:** A license holder acts as a subagent when aiding a buyer in a transaction without an agreement to represent the buyer. A subagent can assist the buyer but does not represent the buyer and must place the interests of the owner first.

**TO AVOID DISPUTES, ALL AGREEMENTS BETWEEN YOU AND A BROKER SHOULD BE IN WRITING AND CLEARLY ESTABLISH:**

- The broker's duties and responsibilities to you, and your obligations under the representation agreement.
- Who will pay the broker for services provided to you, when payment will be made and how the payment will be calculated.

**LICENSE HOLDER CONTACT INFORMATION:** This notice is being provided for information purposes. It does not create an obligation for you to use the broker's services. Please acknowledge receipt of this notice below and retain a copy for your records.

Clark Isenhour Real Estate Services, LLC.	8999919	frontdesk@clarkisenhour.com	9792686840
Licensed Broker /Broker Firm Name or Primary Assumed Business Name	License No.	Email	Phone
Josh Isenhour	506325	josh@clarkisenhour.com	9792686840
Designated Broker of Firm	License No.	Email	Phone
Licensed Supervisor of Sales Agent/ Associate	License No.	Email	Phone
Scott Lovett	657747	scott@clarkisenhour.com	9792243721
Sales Agent/Associate's Name	License No.	Email	Phone

\_\_\_\_\_  
Buyer/Tenant/Seller/Landlord Initials

\_\_\_\_\_  
Date